


D 21A / 0073 01 FEB 2021

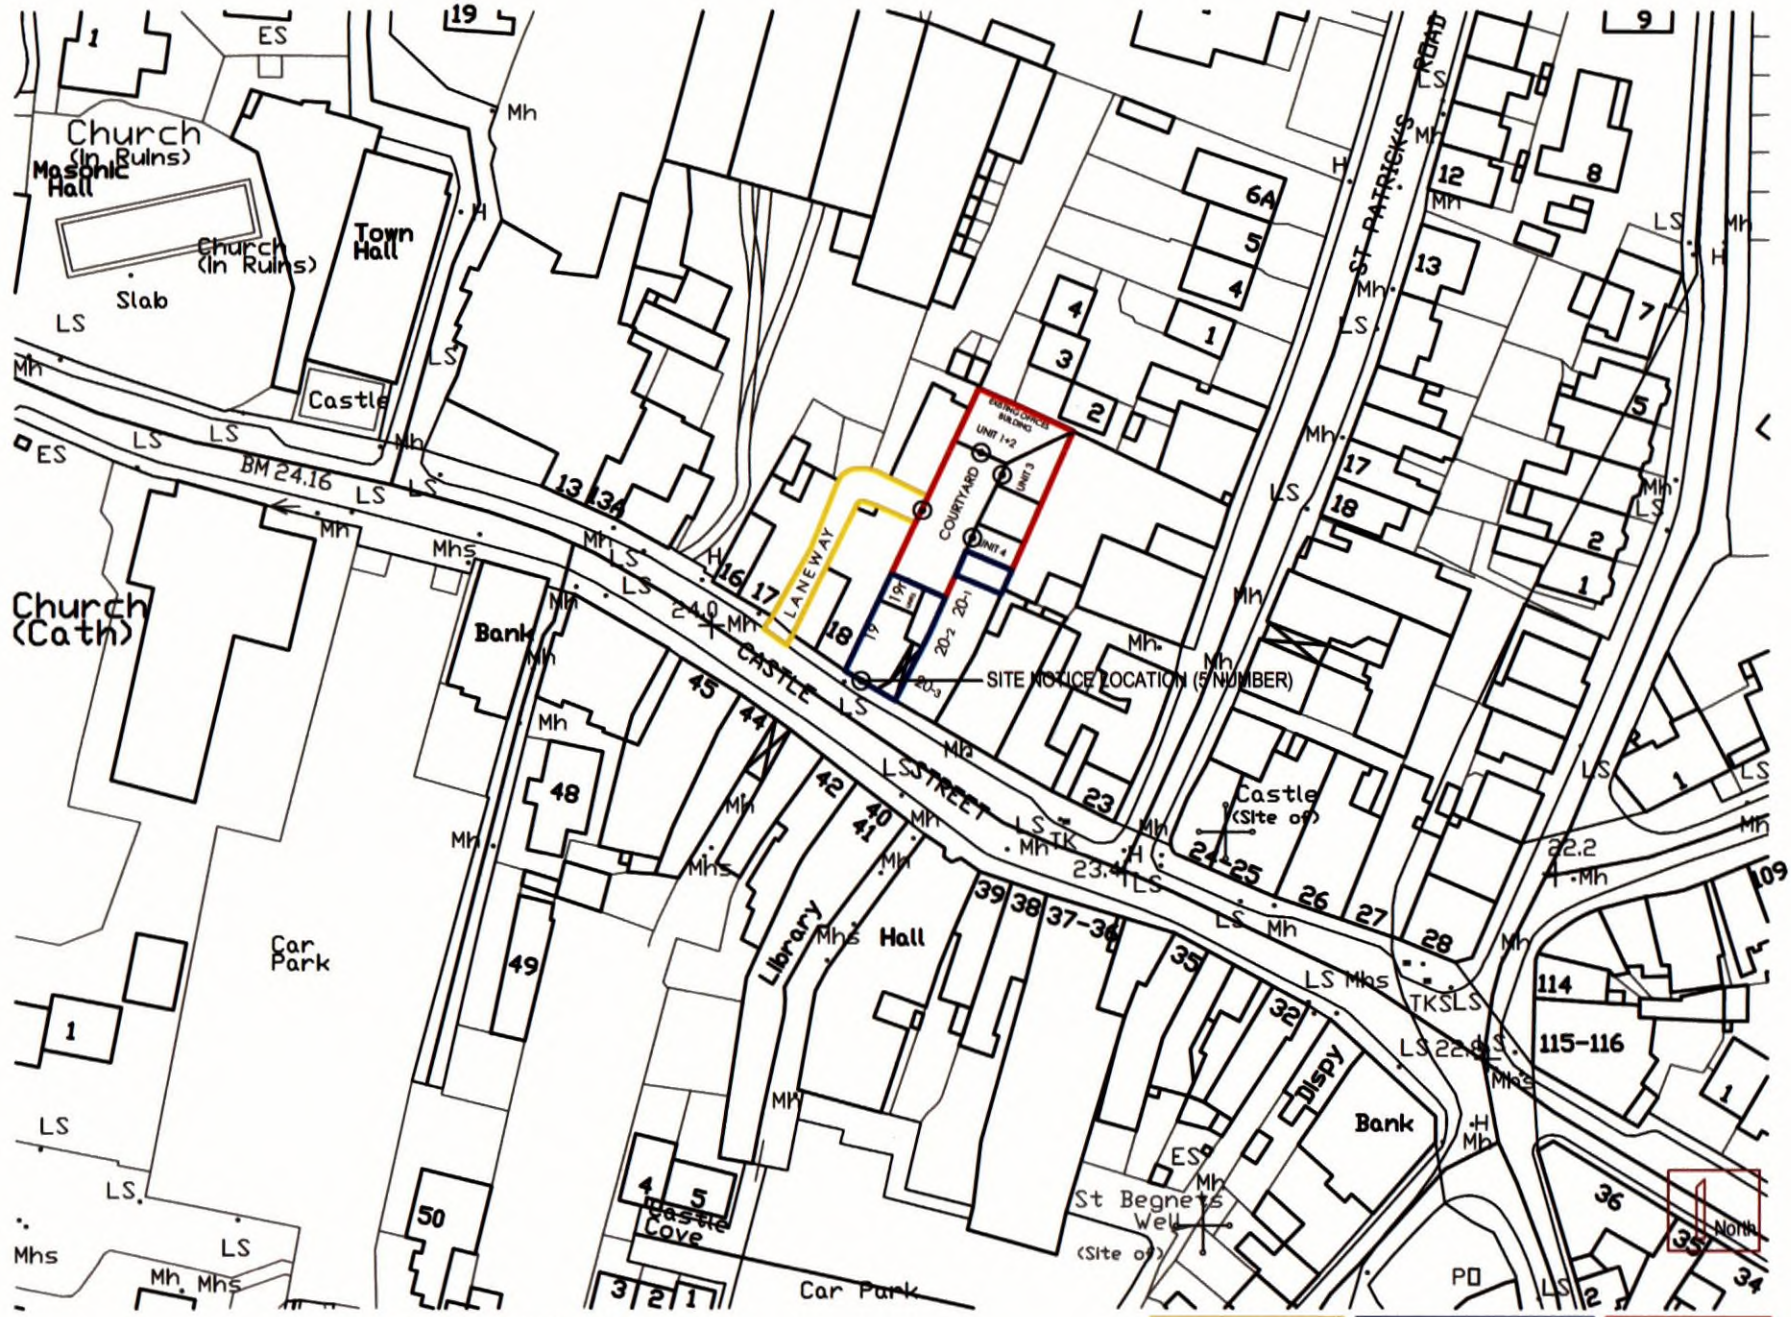

SITE PLAN 1/1000

NATIONAL MAP CENTRE COPYRIGHT NUMBER :

RIGHT OF THE WAY

SAME OWNER PROPERTY

SITE OUTLINE

⊙ SITE NOTICE LOCATION (5 NUMBER)